



A-A (1 : 25)

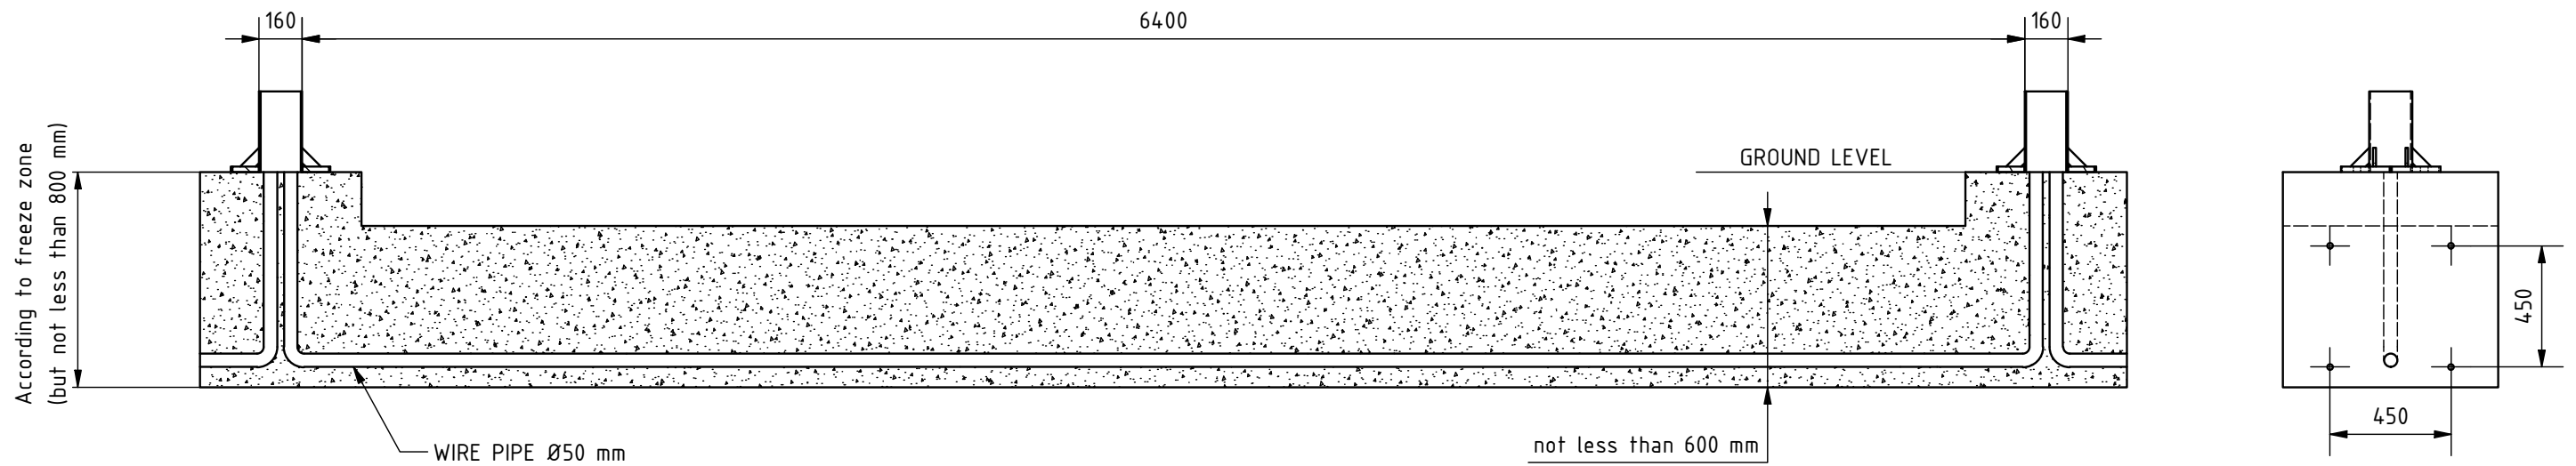

C (1 : 15)

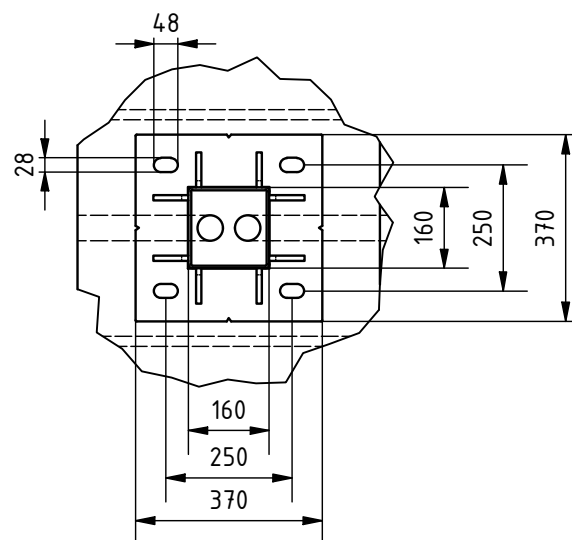

Remarks:

1. All dimensions in mm.
2. Prepare foundation with concrete class C25. Concrete must be reinforced with reinforcement bars or fibres and flat on top.
3. For gate installation put gateposts baskets inside concrete or use anchors M24x400 or longer. Anchors must be over concrete surface between 70 - 100 mm.
4. Placing gate on or in foundation depending on detailed gate size - to be chosen on installation site.
5. This is suggested foundation plan. Dimensions, reinforcement, anchoring.

		Remarks				
		Designed by K. Rączkowski	Scale 1 : 25	Format A3	Data 28.03.2022	Sheet number 1/1
Number S.004853		Edited by	Height ---	Width ---	Material ---	Mass ---
		Drawing Valhalla 2W 6000 Foundation			Rev. B	